



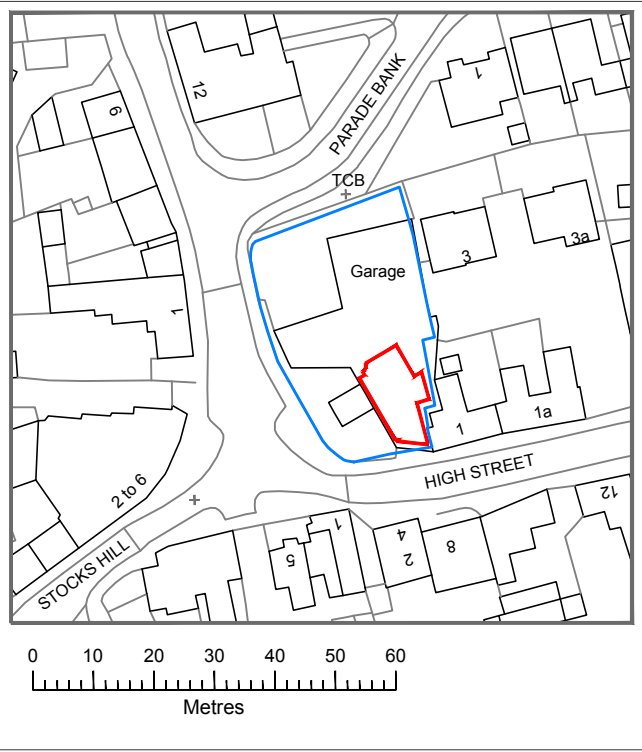

SITE LOCATION PLAN - Scale 1:1250

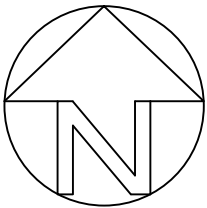


NOTES:



DENOTES DEMISE FOR LEASE



DENOTES HM LAND REGISTRY FREEHOLD TITLE

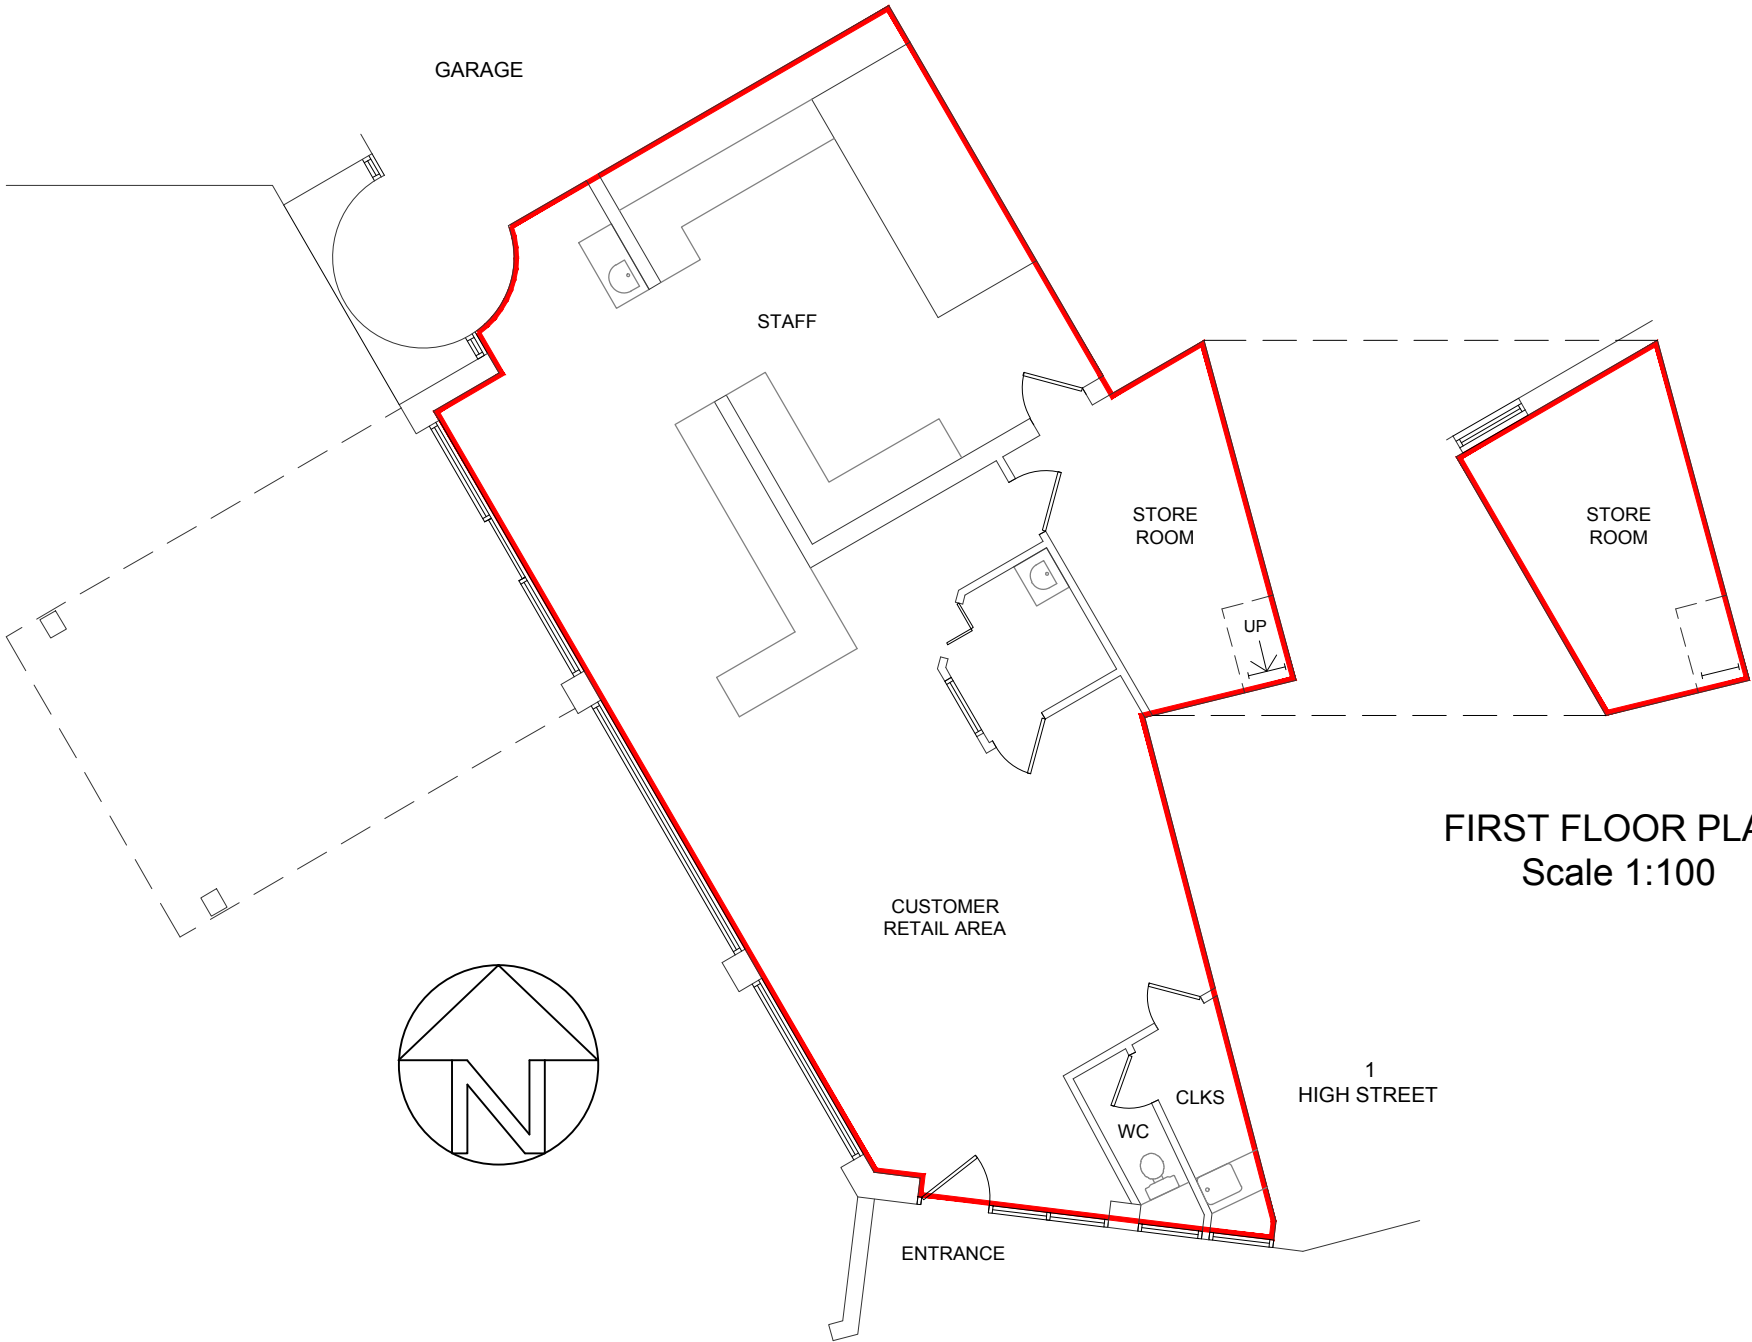

GROUND FLOOR PLAN
Scale 1:100

FIRST FLOOR PLAN
Scale 1:100



Address	Drawn	Date	Scale	Paper Size
	TDO		See Drawing	A3
Title	Drawing No.			
	the drawing office services Northampton NN4 0UD - tel: 07745 501 717 email: info@drawingofficeservices.co.uk			