



REAR ACCESS ROAD

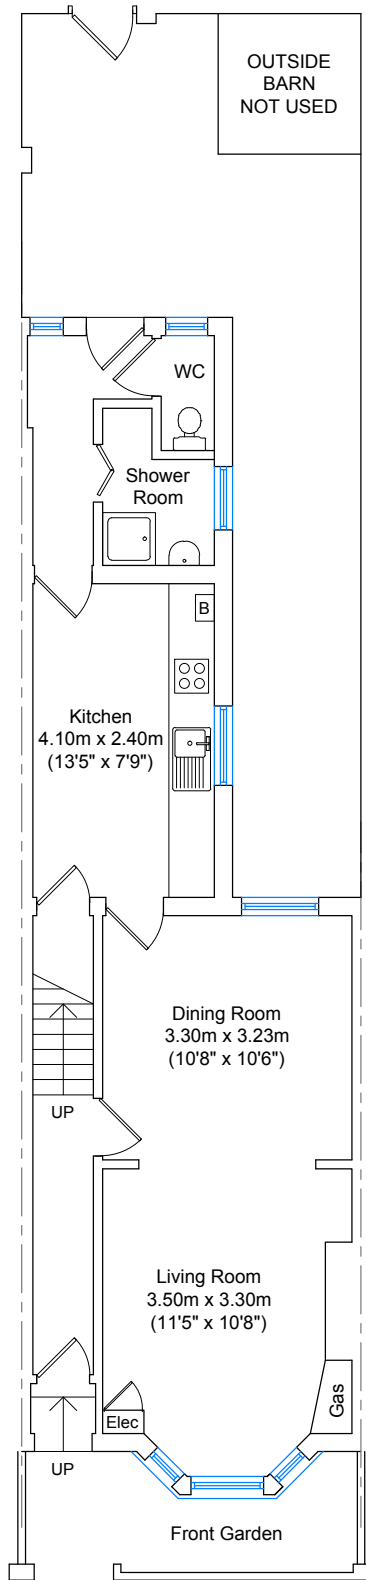


EXISTING GROUND FLOOR PLAN
Scale 1:100


EXISTING FIRST FLOOR PLAN
Scale 1:100

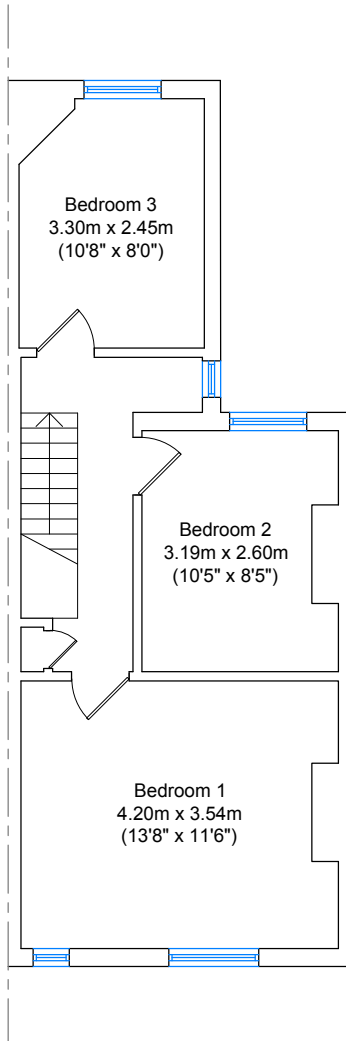


REAR ACCESS ROAD

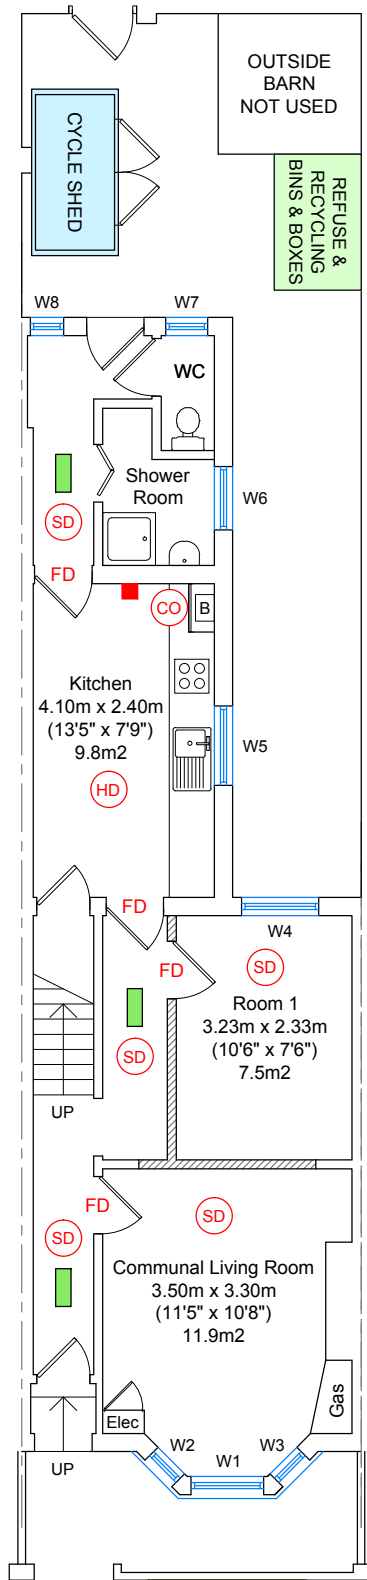

PROPOSED GROUND FLOOR PLAN
Scale 1:100

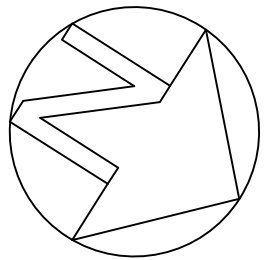

PROPOSED FIRST FLOOR PLAN
Scale 1:100

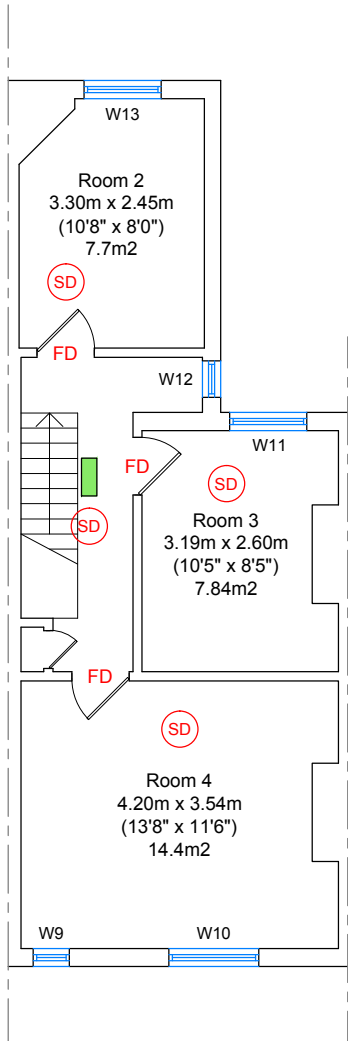

Notes:

- SD Smoke Detector c/w Integral Sounder Mains Powered and Interlinked
- HD Heat Detector c/w Integral Sounder Mains Powered and Interlinked
- CO Carbon Monoxide Detector & Alarm
- FD Denotes FD30 Fire Door
- Emergency Light Emergency Light
- Fire Blanket Denotes Fire Blanket



Address	Drawn TDO	Date	Scale 1:100	Paper Size A3
	Drawing No.			
Title Existing and Proposed Floor Plans	the drawing office <i>services</i> Northampton NN4 0UD - tel: 07745 501 717 email: info@drawingofficeservices.co.uk			