


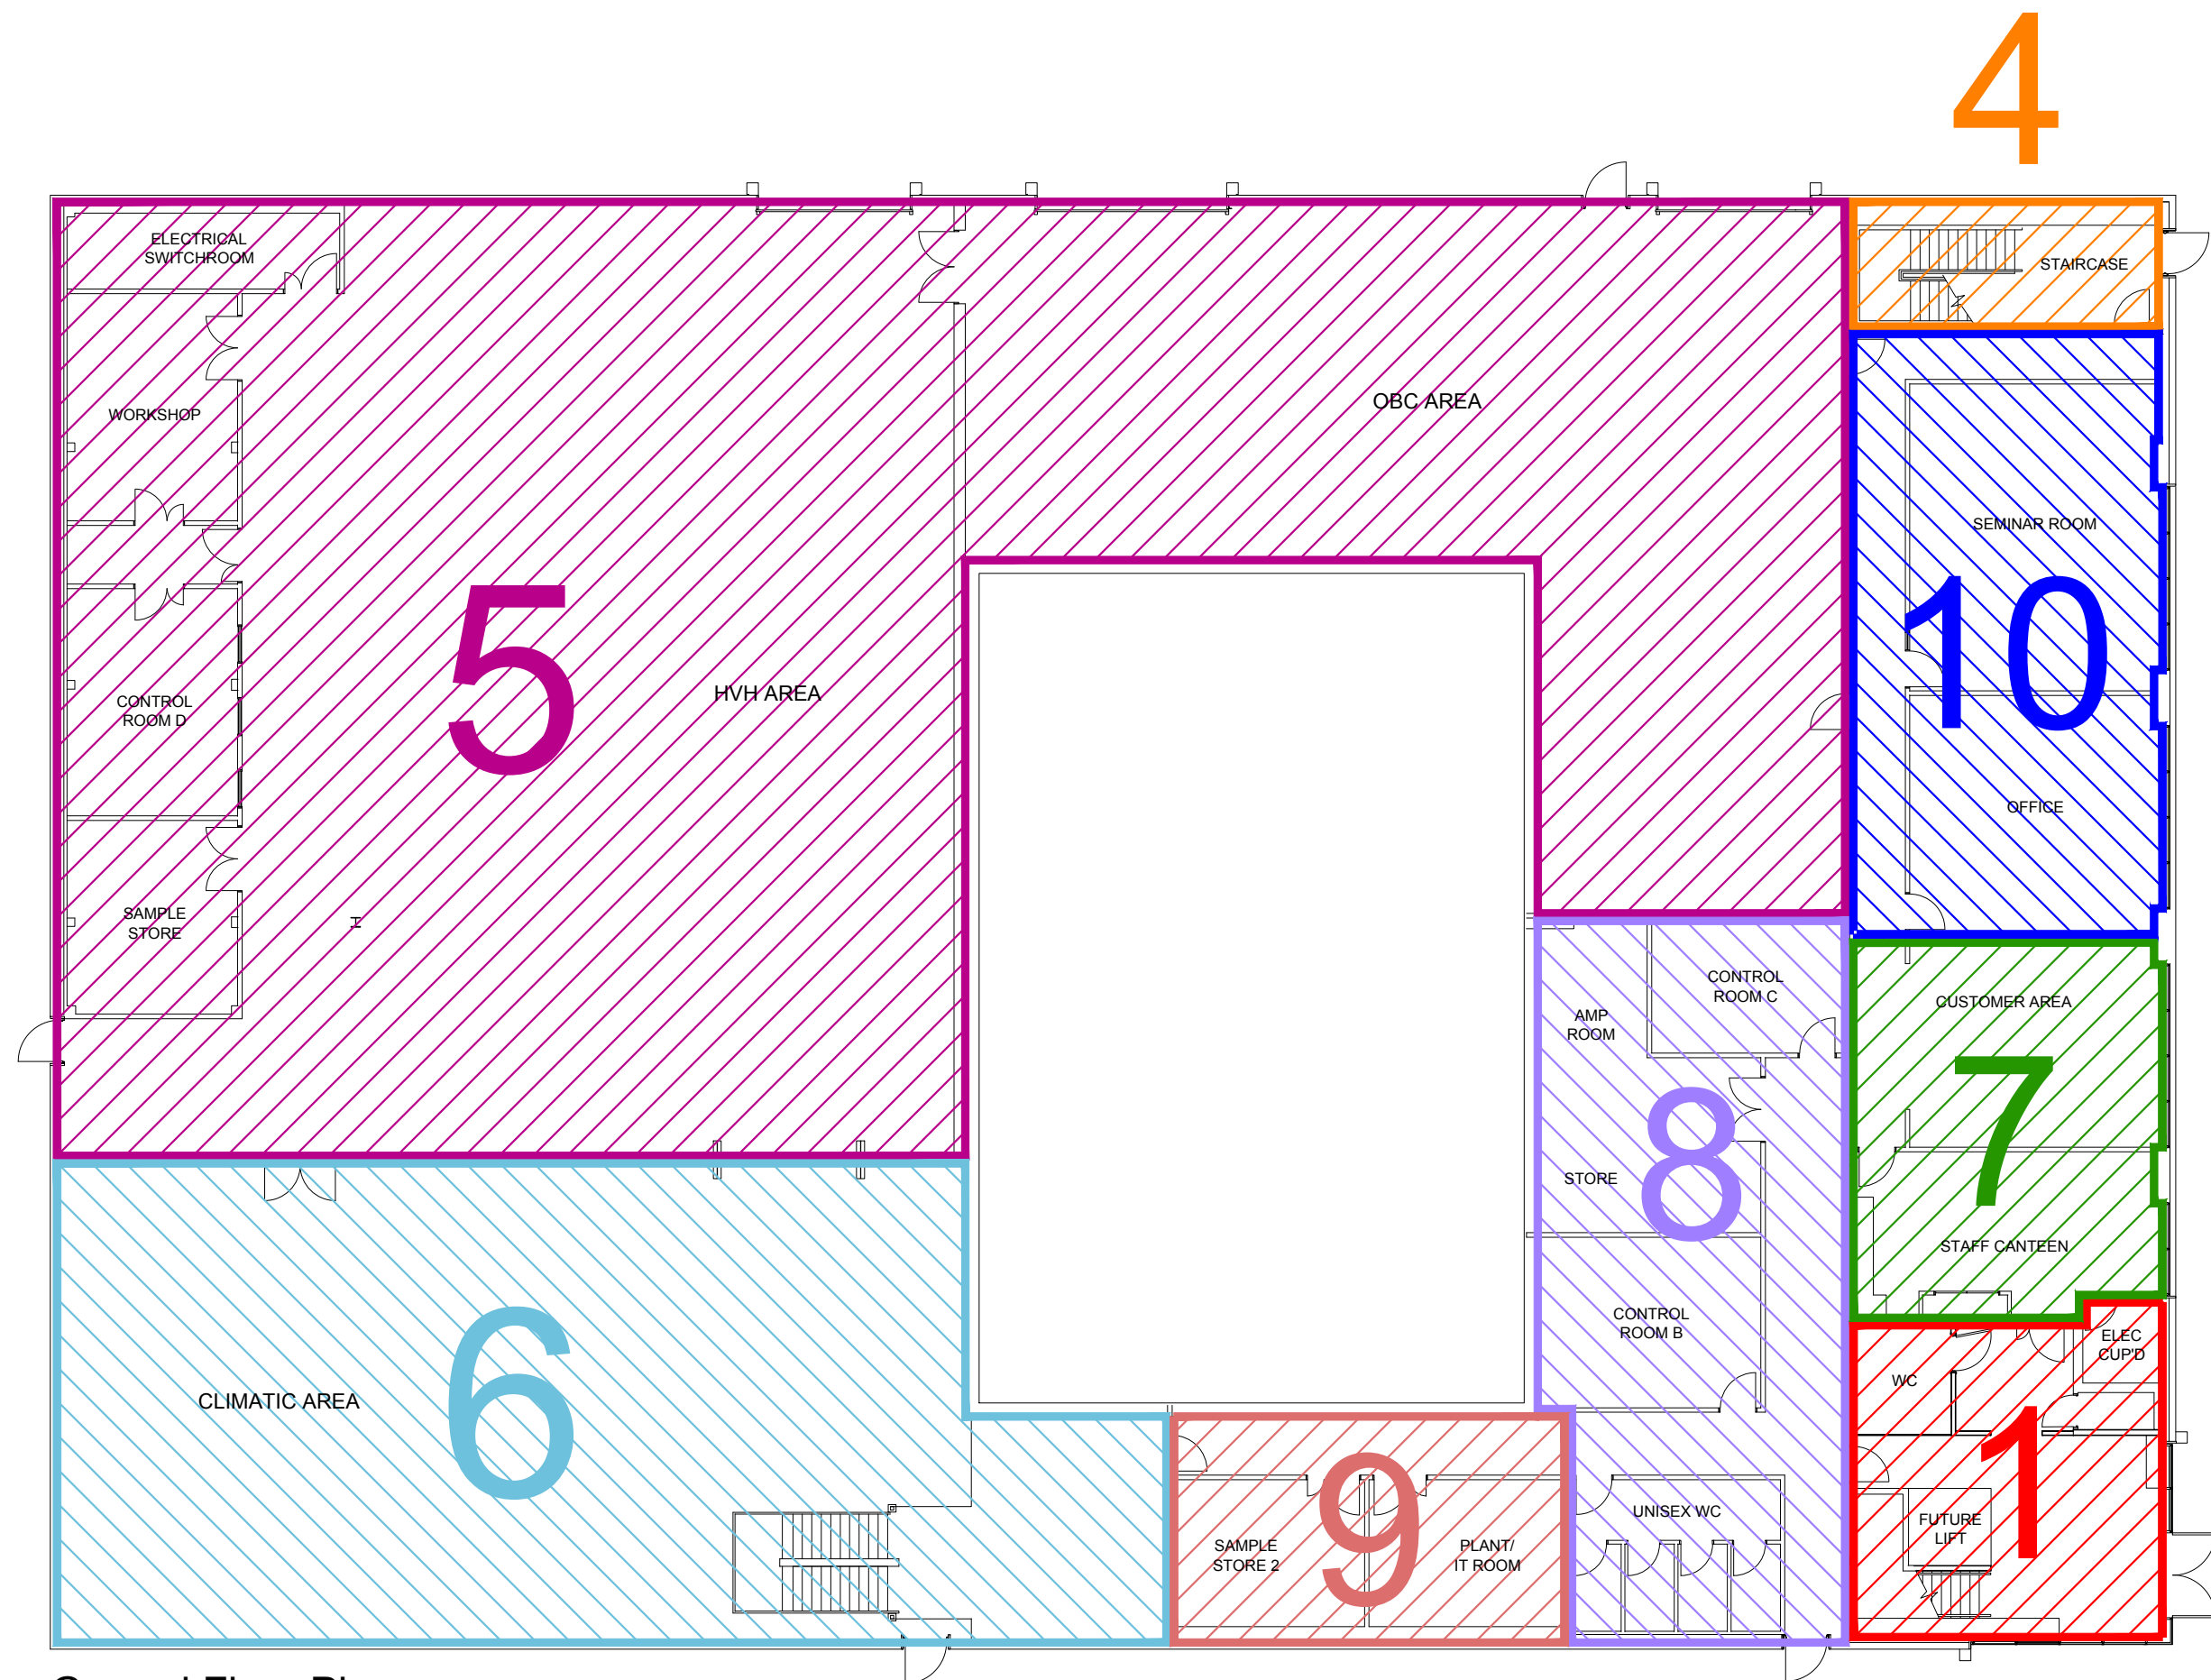

Ground Floor Plan

FIRE ALARM ZONE LAYOUT