



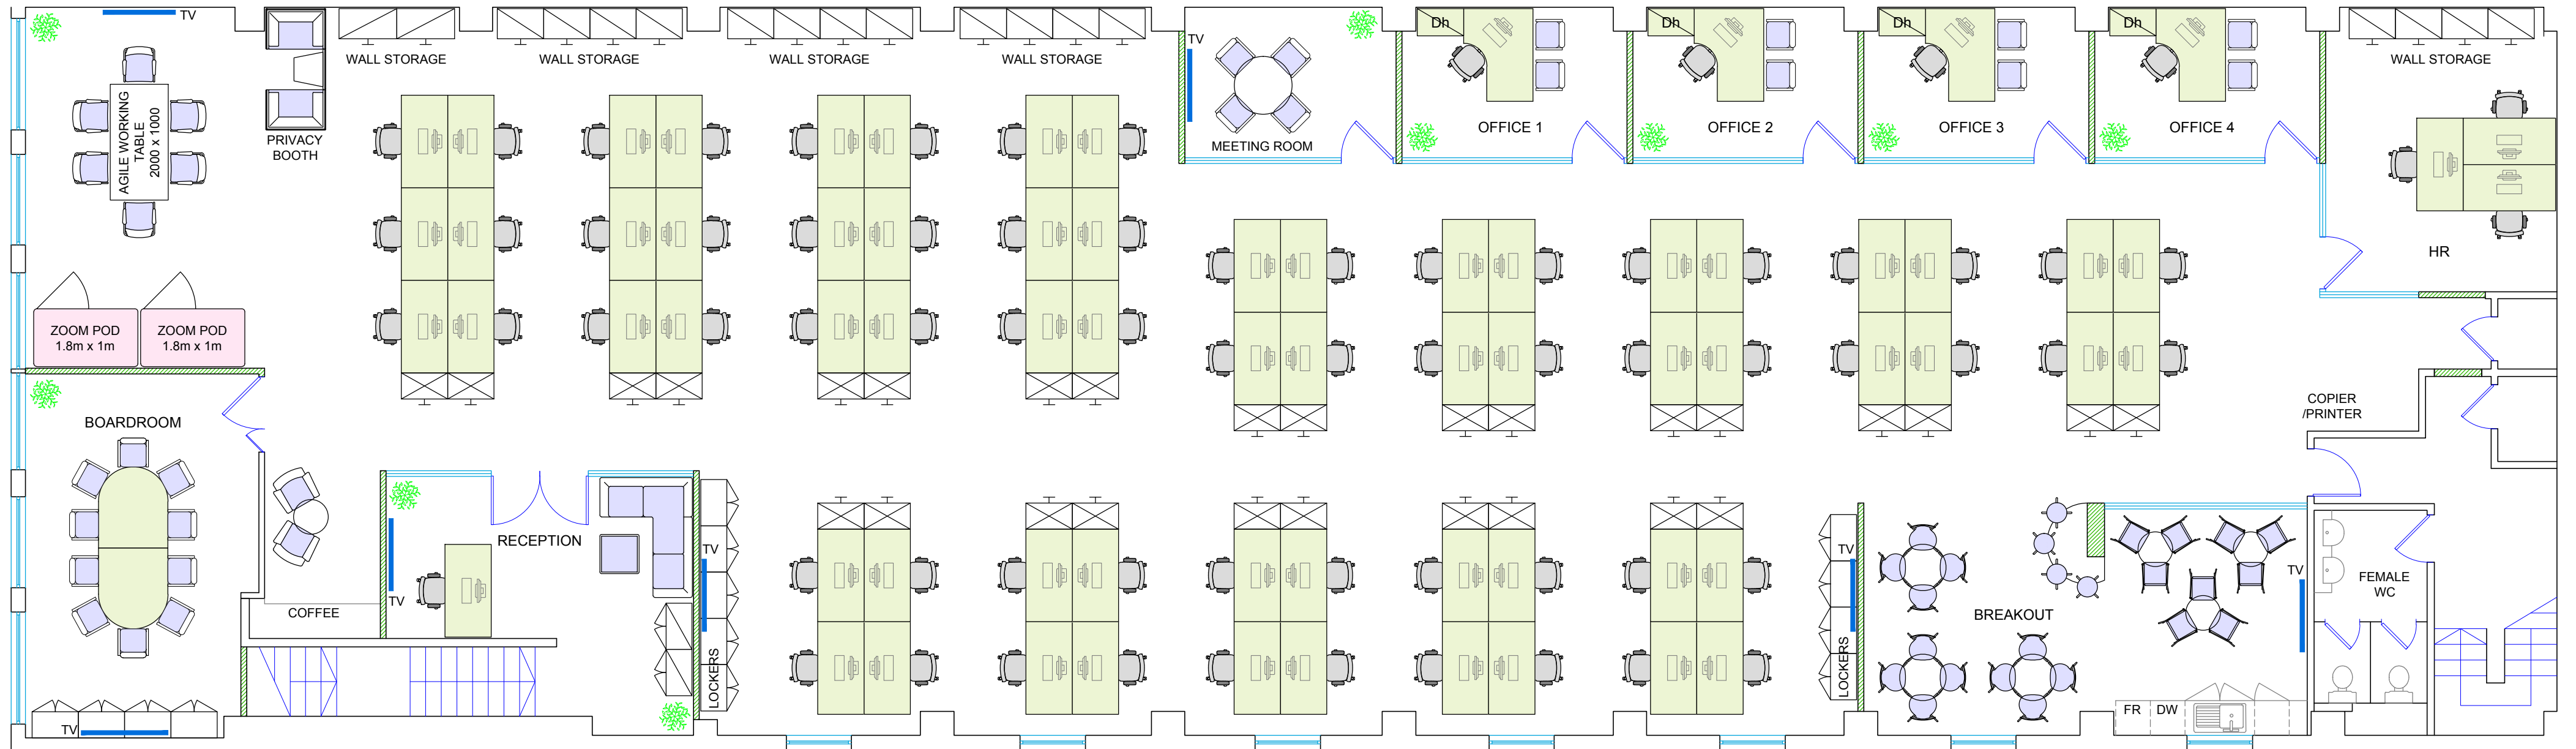

PROPOSED FIRST FLOOR LAYOUT
Scale 1:100

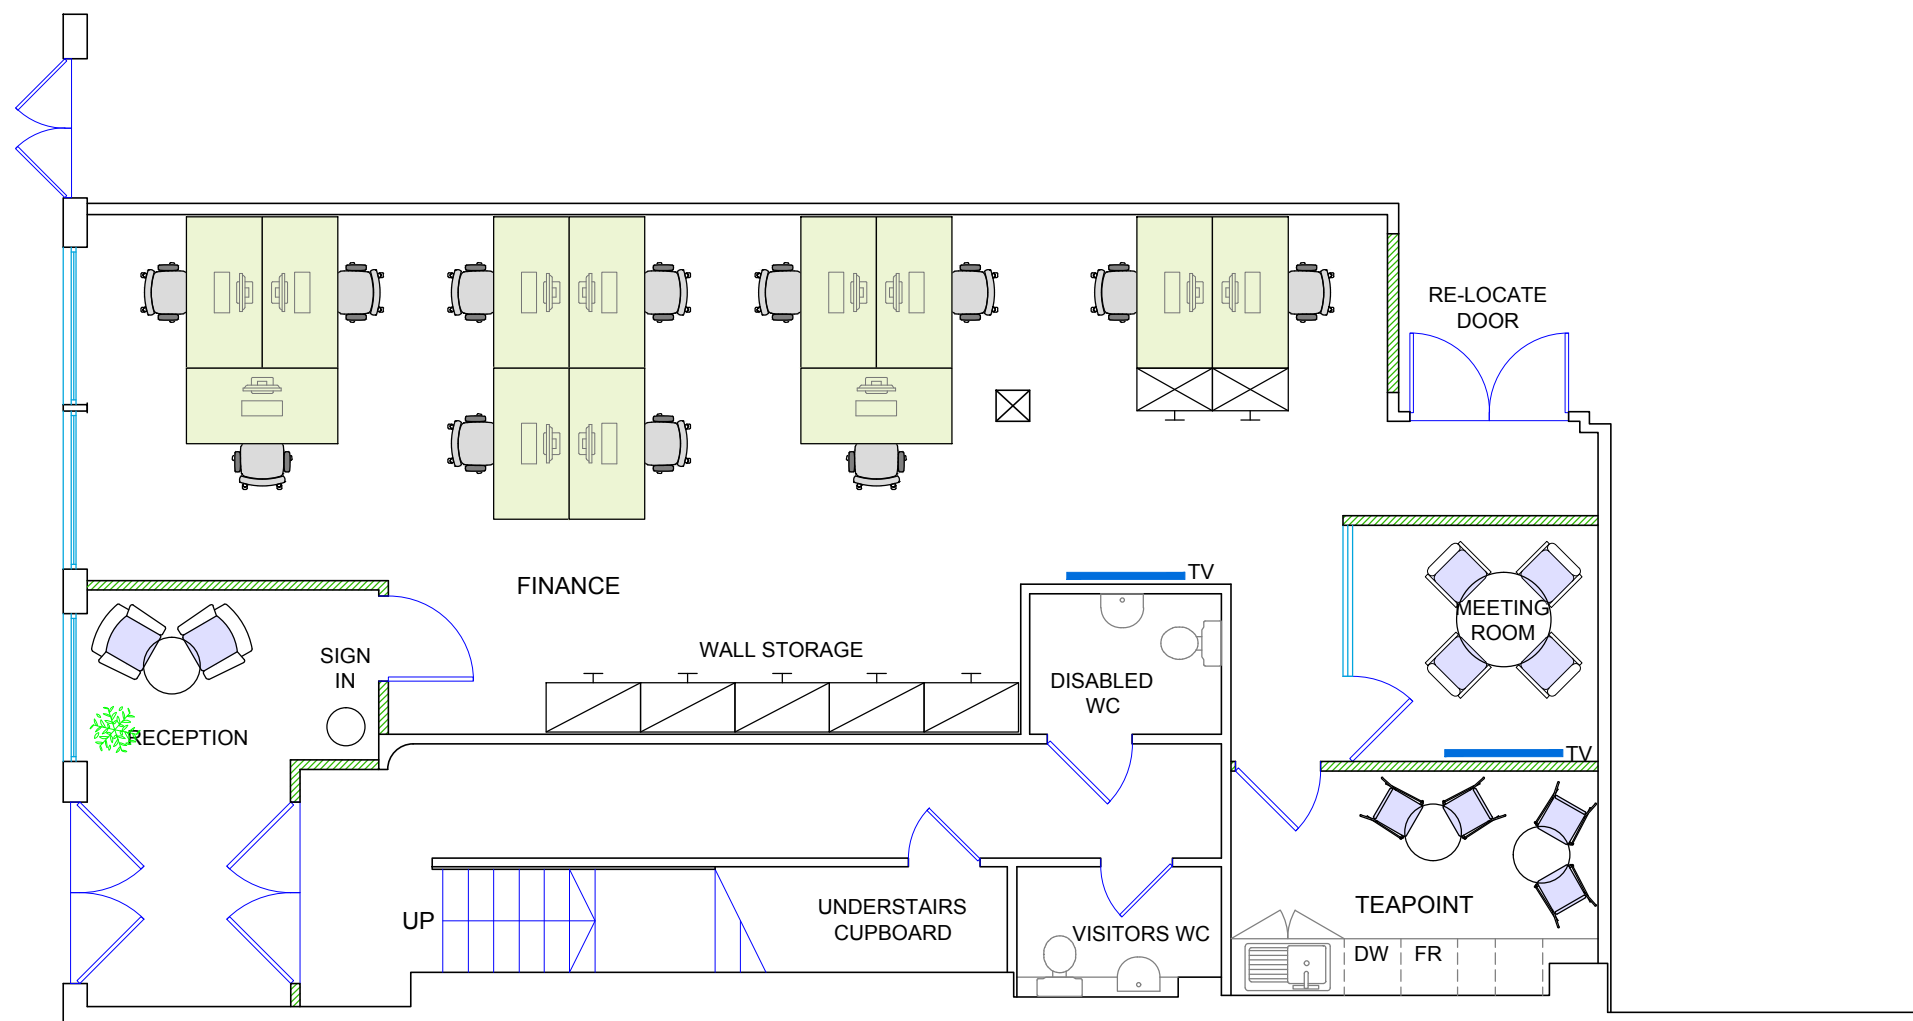

PROPOSED GROUND FLOOR LAYOUT
Scale 1:100