


FIRE PLAN

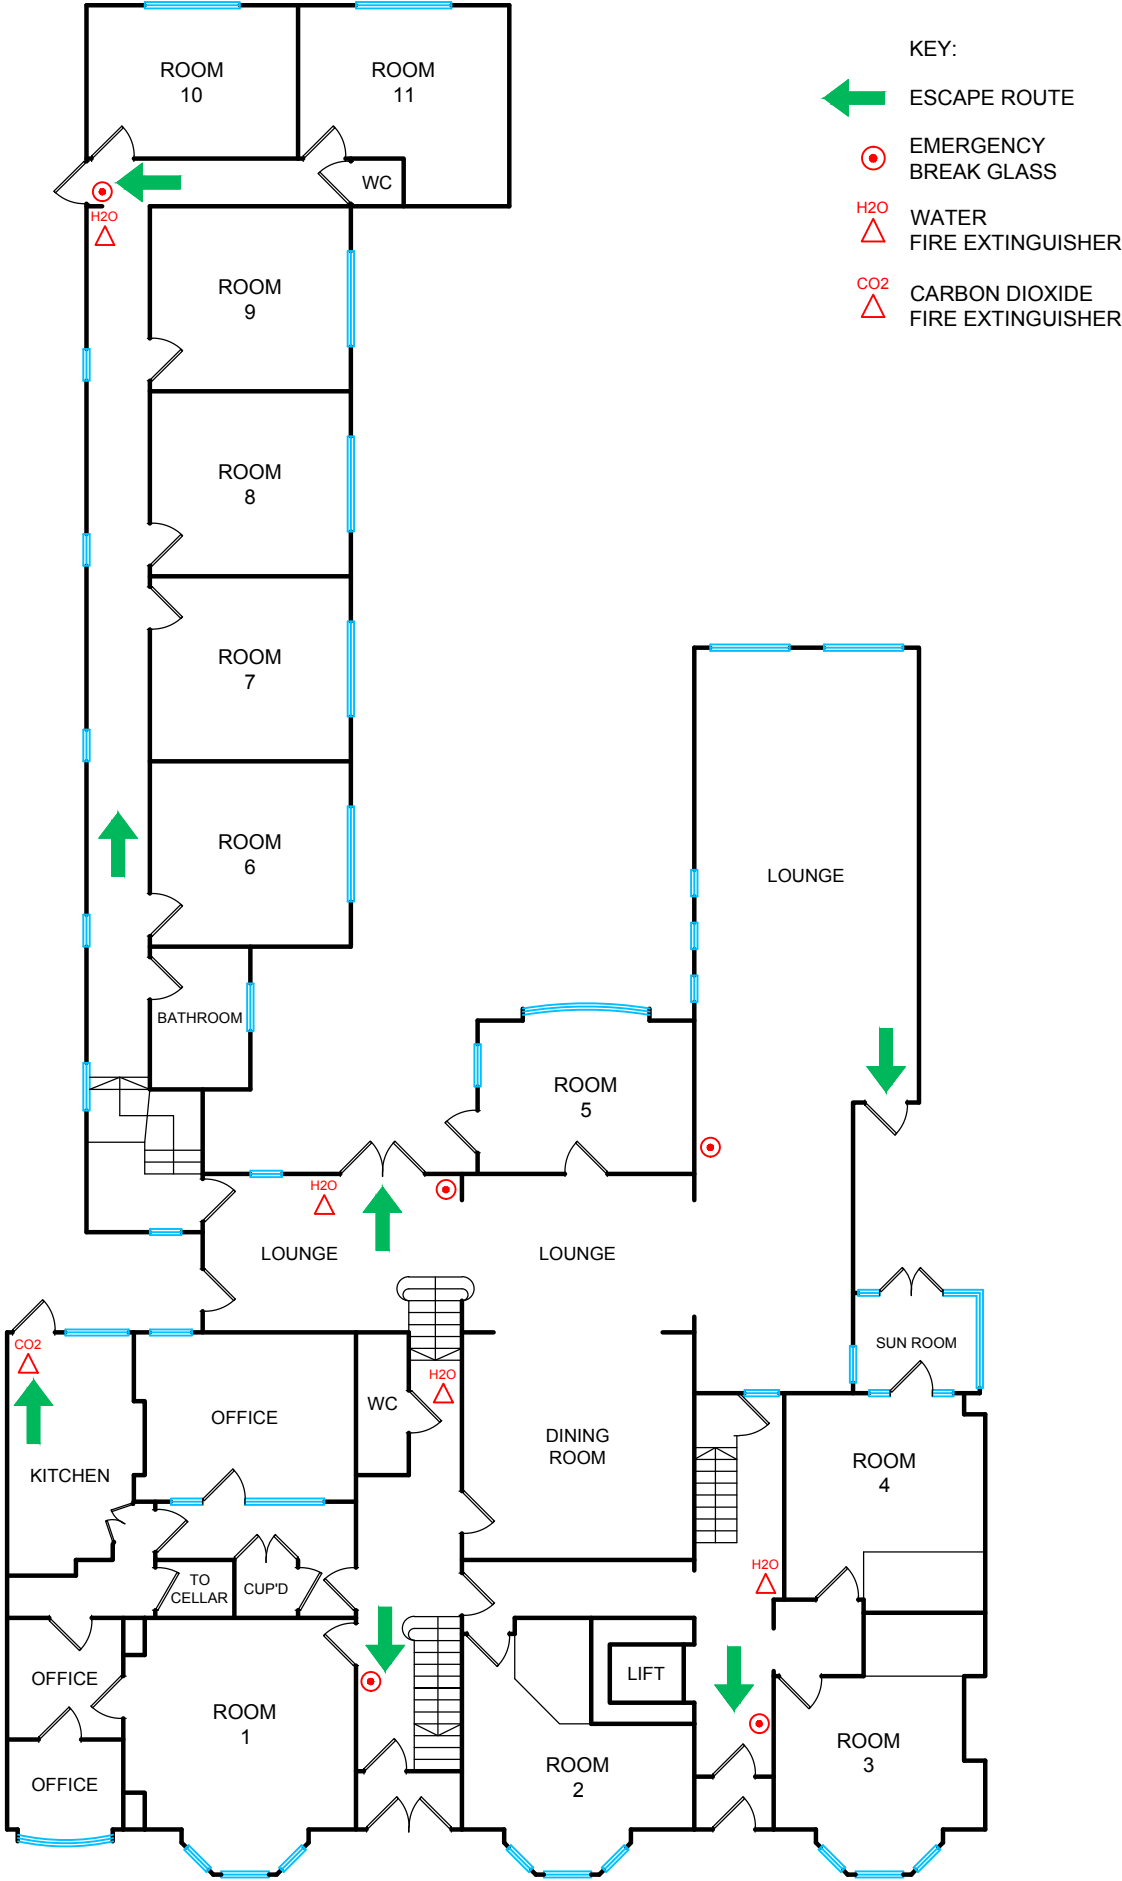

GROUND FLOOR